

**The Reno-Sparks Convention & Visitors Authority  
Finance Department, Purchasing Division**


**RENO-SPARKS LIVESTOCK EVENTS CENTER  
CONSTRUCTION OF RV SPACES  
BID #2012-02  
PWP# WA-2012-135**

---


**ADDENDUM #1**


*This Addendum forms a part of the Contract Documents and modifies the original Bidding Documents dated January 24, 2012, only to the extent specifically shown and noted below. All other conditions shall remain the same. This Addendum consists of revisions to the Drawings.*

1. **CHANGE** the address for the Owner to **Suite G** on the Cover Sheet
2. **CHANGE** the phone number for Reliance Engineering on Drawings E-1 through E-6 to **775.848-8488**
3. **ADD** Plate No. 1 – Alternate Sewer Lateral Location dated 02/07/12; attached hereto.
4. **ADD** Plate No. 2 – Electric & Water Joint Trench detail dated 02/07/02; attached hereto.
5. **BID FORM ADD ALTERNATE** for Fog Seal in lieu of Slurry Seal at the areas shown.

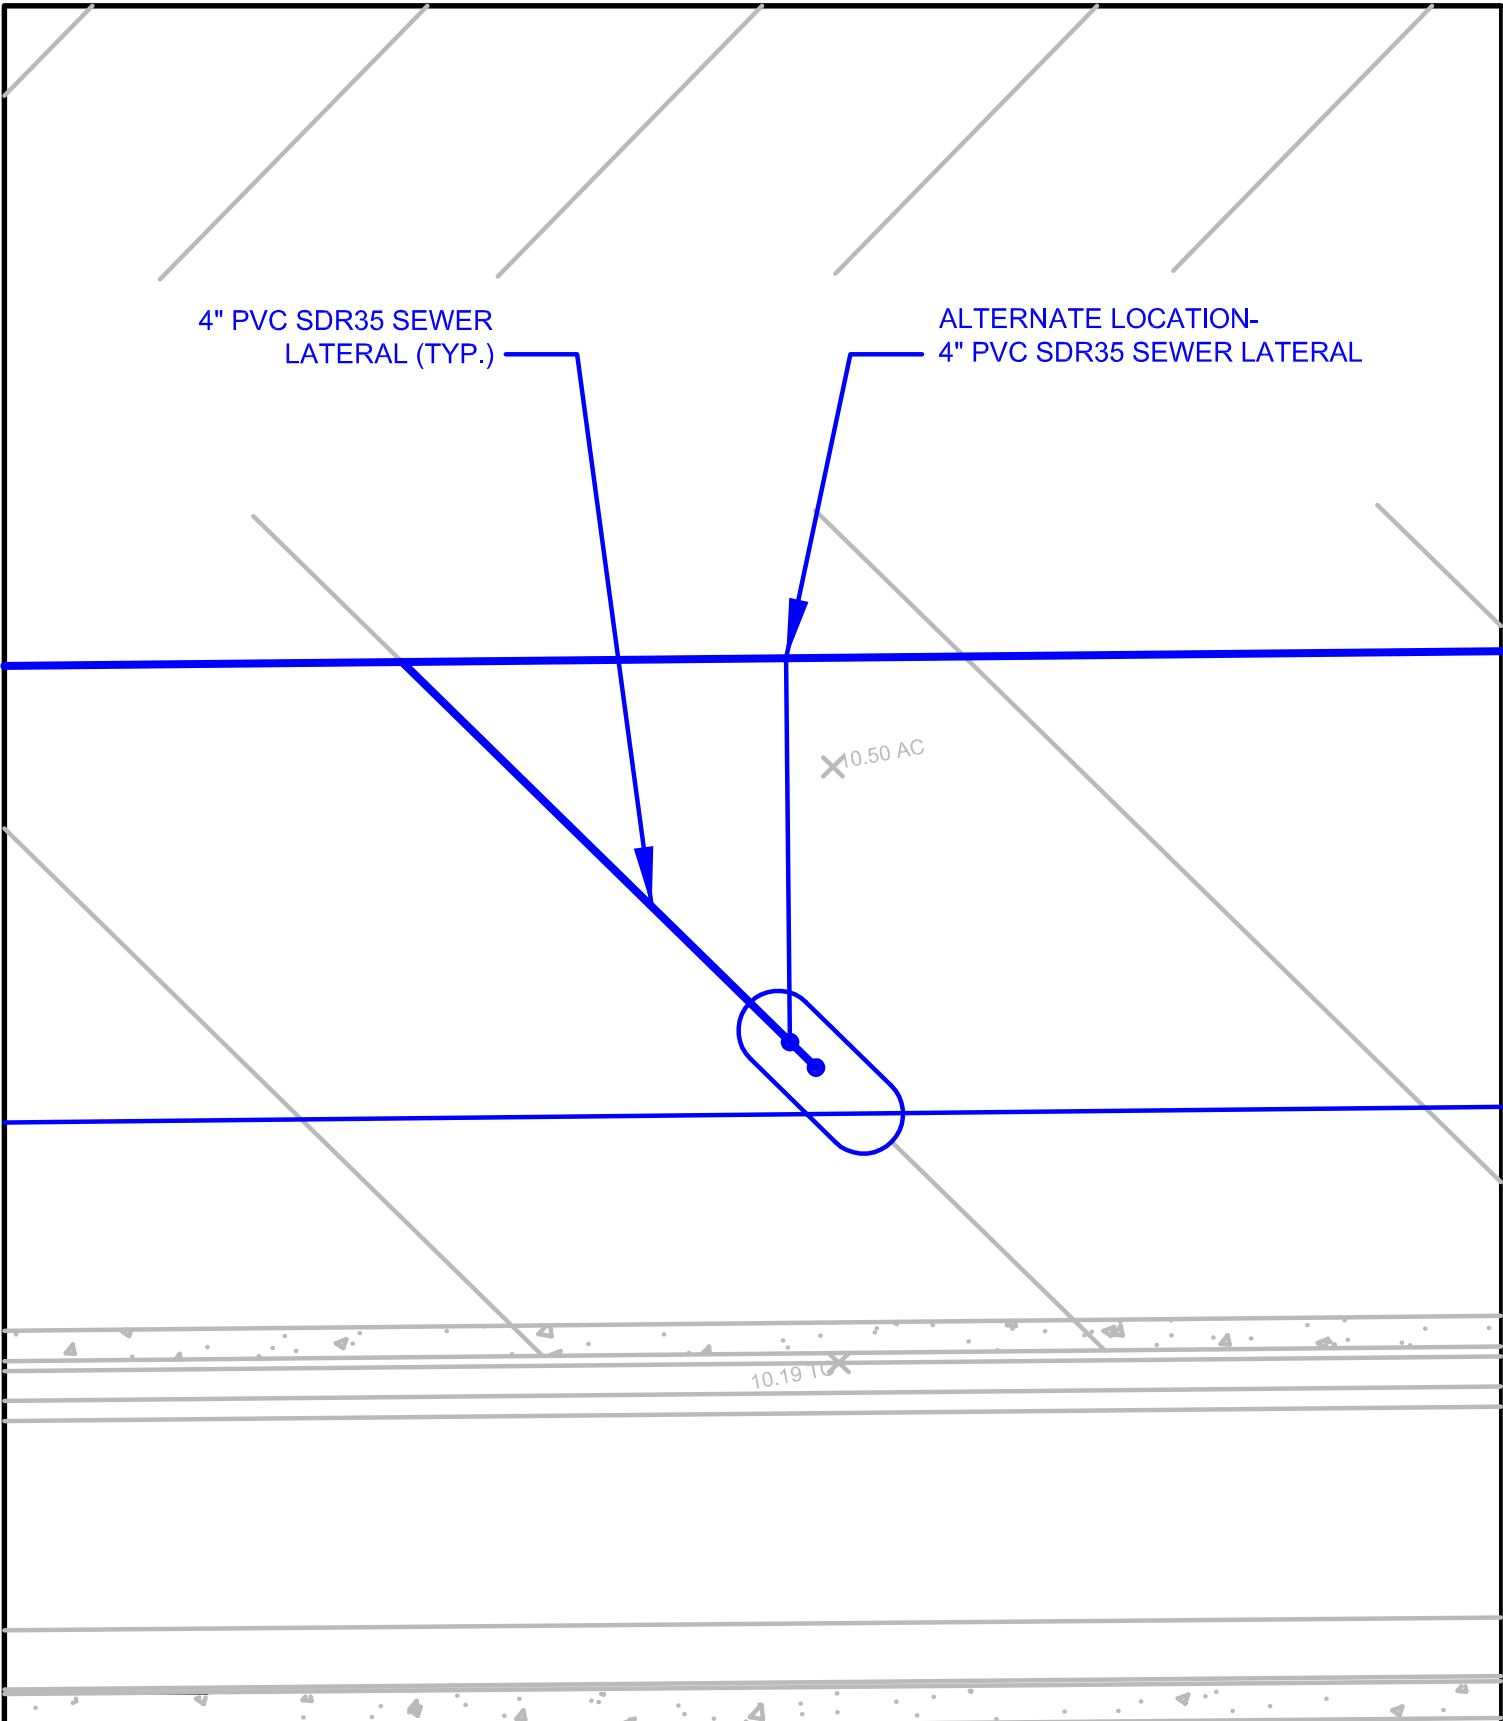


Remarks: Not To Scale

Job No. 5687.03-I	ALTERNATE SEWER LATERAL LOCATION	Date: 02-07-12
 <b>Pezonella Associates, Inc</b> Consulting Engineers 520 Edison Way Reno, Nevada 89502 PHONE (775) 856-5566 FAX (775) 856-6042	RENO-SPARKS LIVESTOCK EVENTS CENTER RV AREA RENO, NEVADA	Plate No. 1

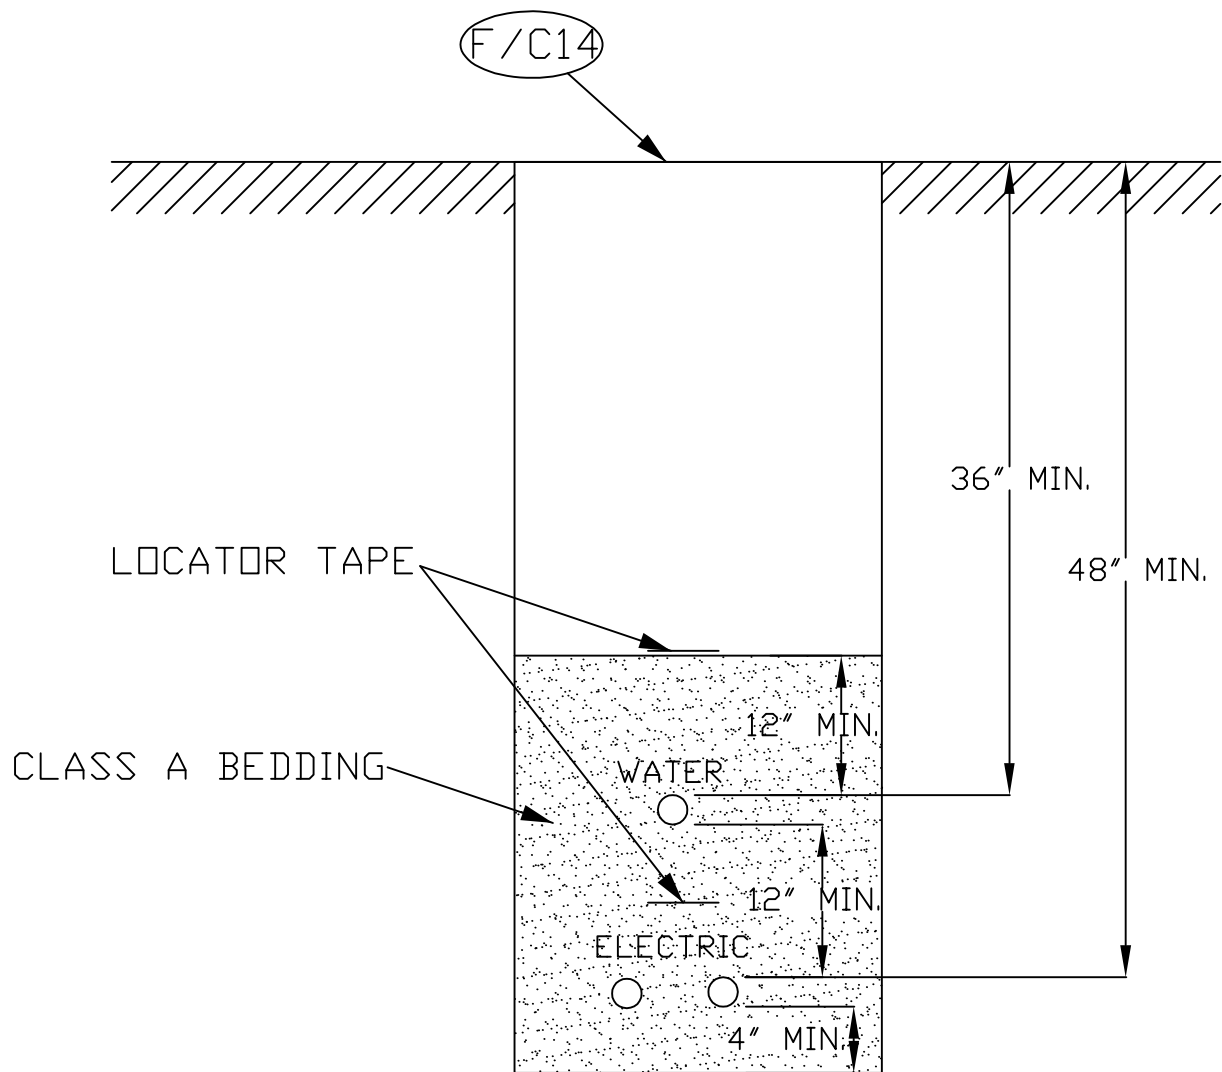

Remarks: Not To Scale

Job No. 5687.03-I	ELECTRIC & WATER JOINT TRENCH	Date: 02-07-12
 <b>Pezonella Associates, Inc</b> Consulting Engineers 520 Edison Way Reno, Nevada 89502 PHONE (775) 856-5566 FAX (775) 856-6042	RENO-SPARKS LIVESTOCK EVENTS CENTER RV AREA RENO, NEVADA	Plate No. 2